

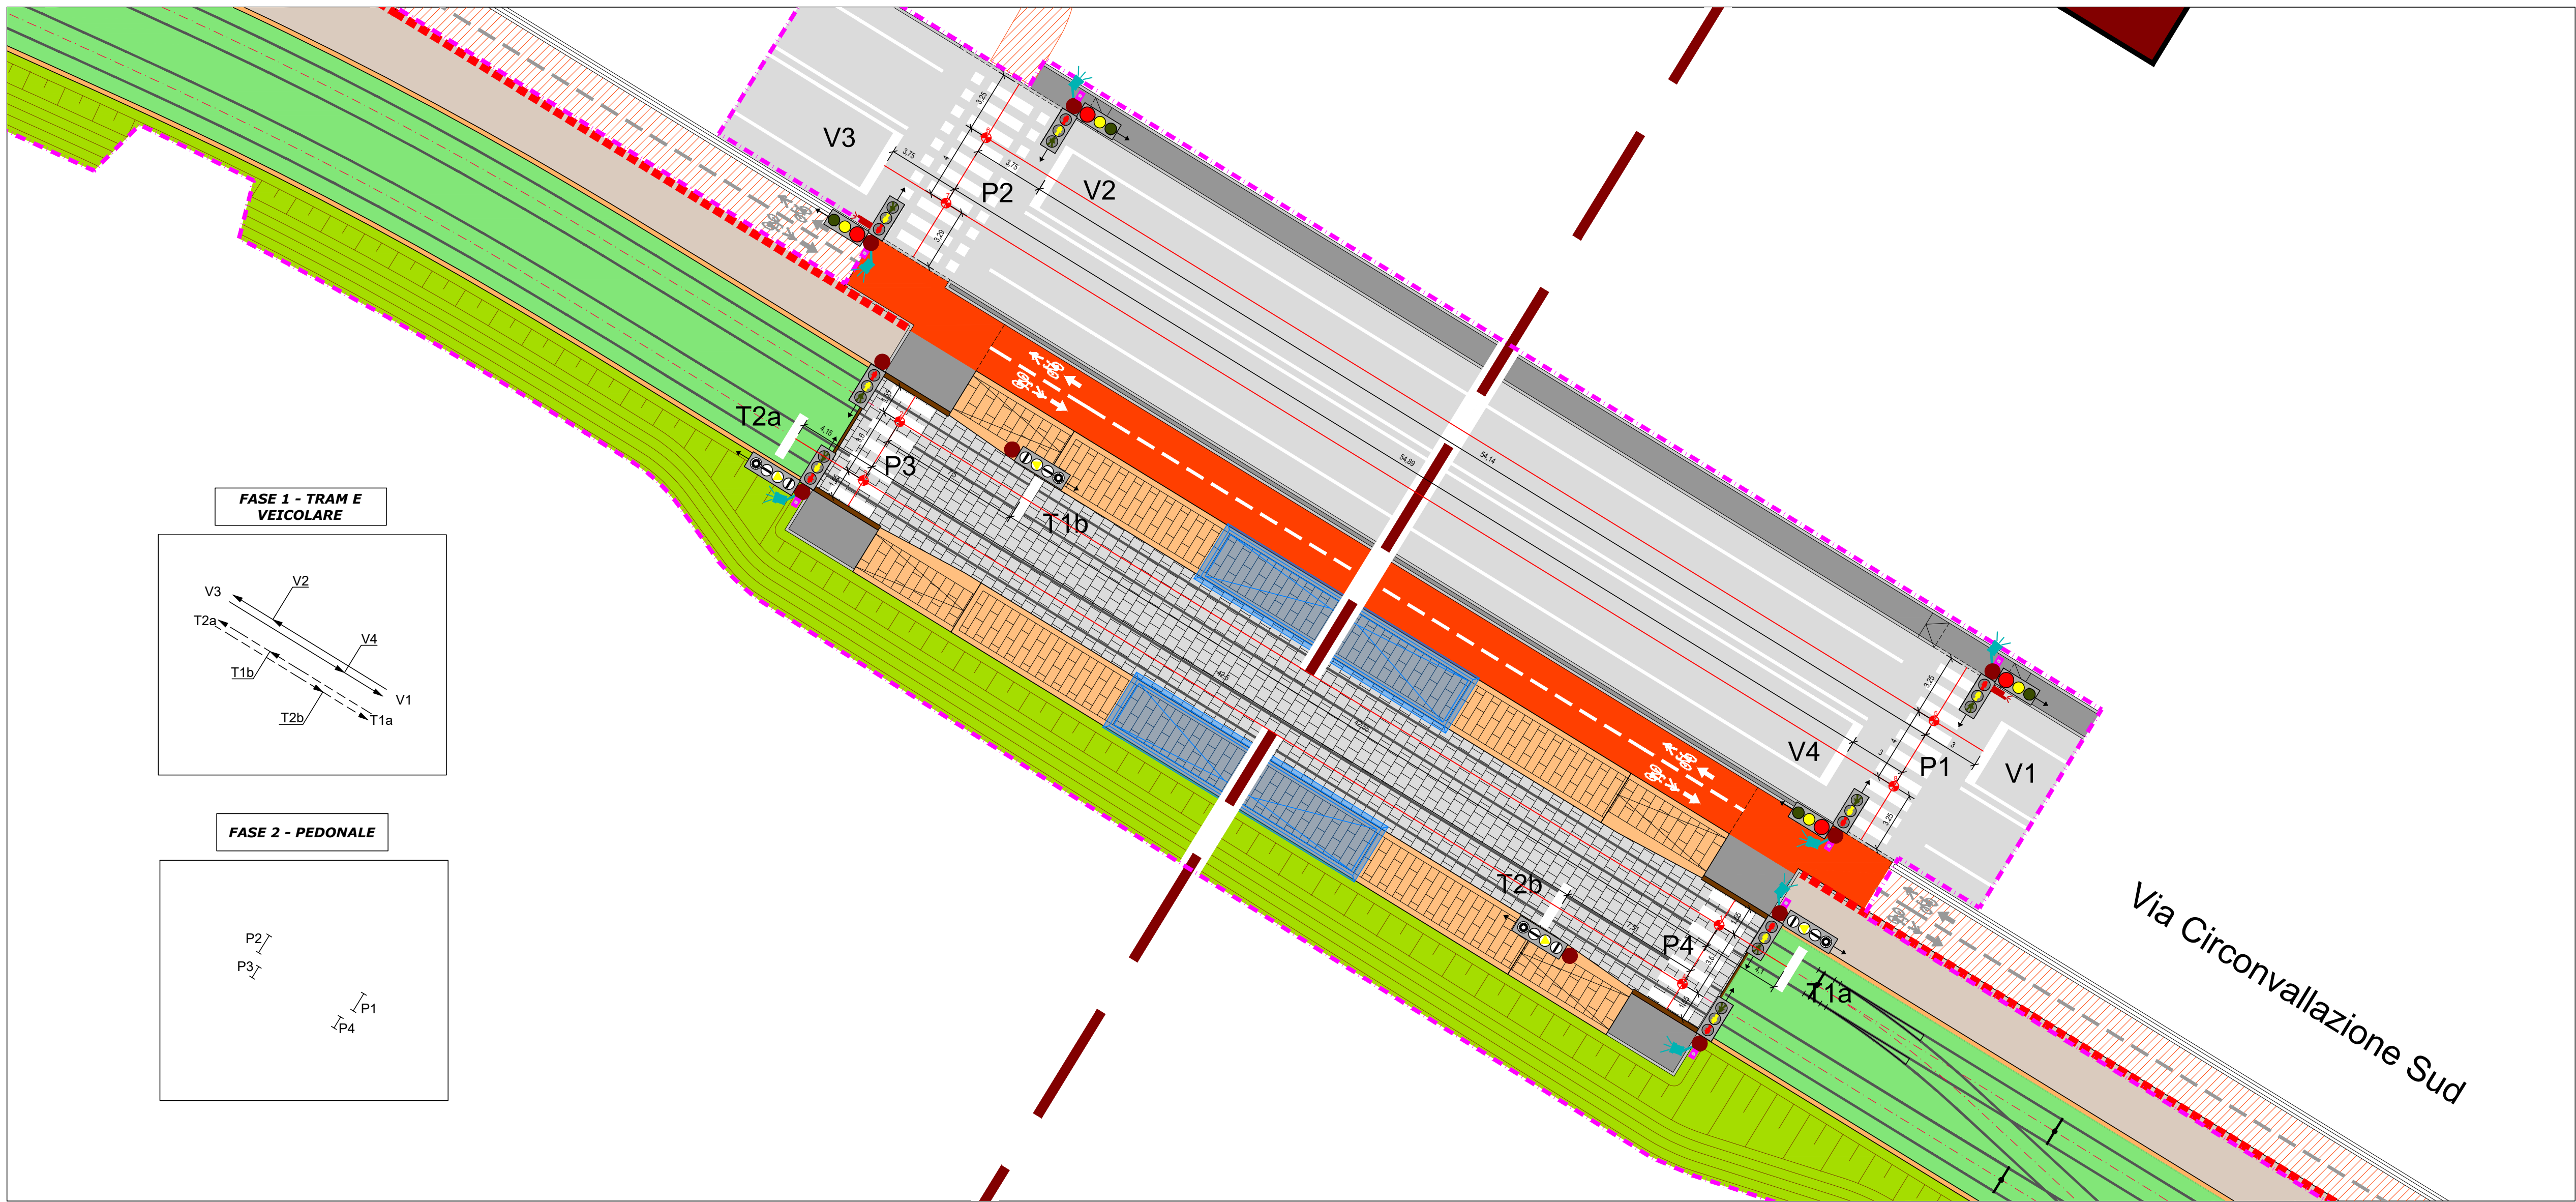


Incrocio 23 - Fermata Racchio - Architettura e canalizzazioni  
scala 1:200

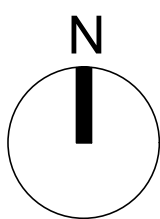



Incrocio 23 - Fermata Racchio - Schemi fasi e movimenti  
scala 1:200

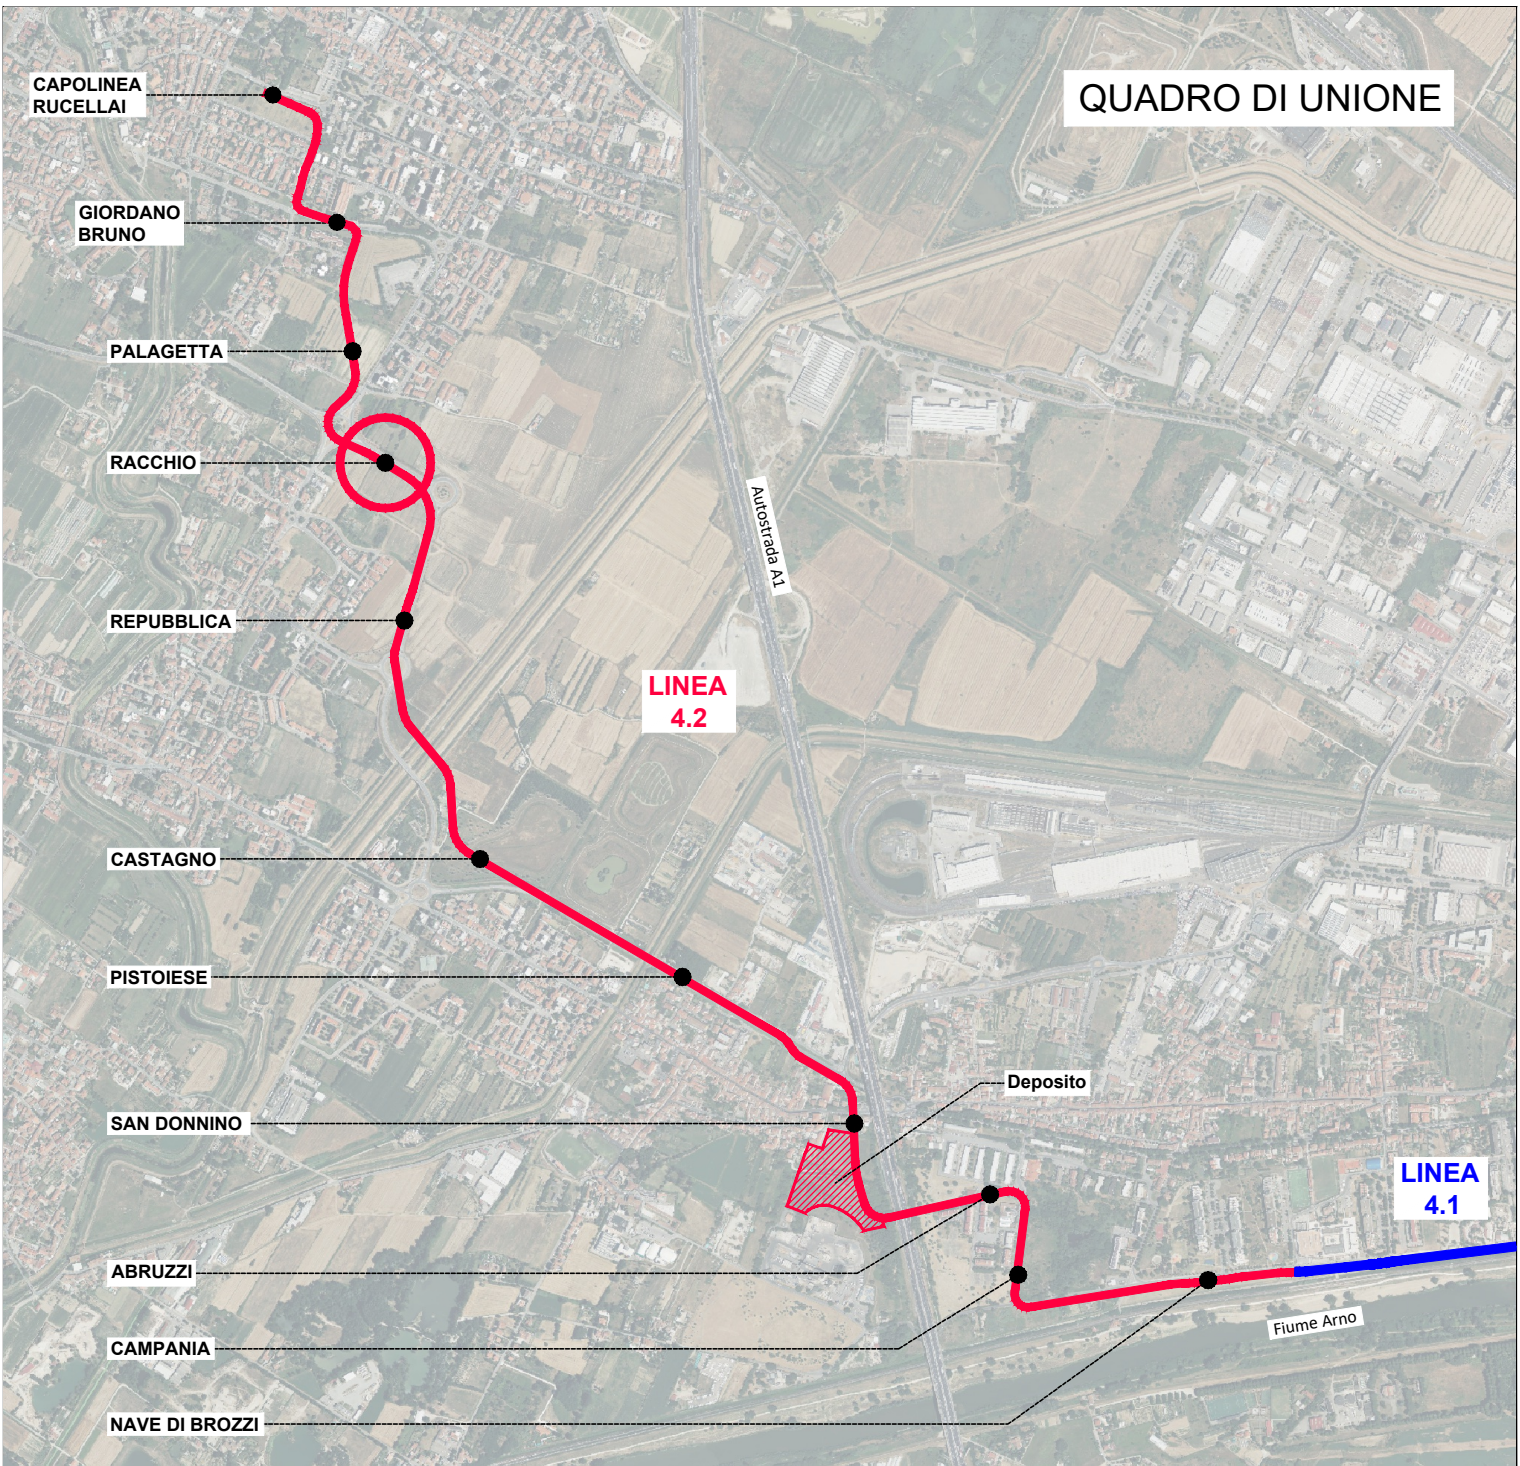

QUADRO DI UNIONE

LEGENDA IMPIANTI SEMAFORICI	
	LANTERNA SEMAFORICA VEICOLARE DIAMETRO 200mm
	PANNELLO DI CONTRASTO DIMENSIONI 1350x900 mm
	LANTERNA SEMAFORICA PEDONALE DIAMETRO 200mm
	LANTERNA SEMAFORICA PER MEZZI DI TRASPORTO PUBBLICO DIAMETRO 200mm
	FRONTE LANTERNA SEMAFORICA
	LANTERNA SEMAFORICA LAMPEGGIANTE DI PRECEDENZA PEDONALE
	AVVISATORE ACUSTICO PER NON VEDENTI
	PULSANTE DI PRENOTAZIONE PEDONALE
	SENSORE VIDEO TERMICO (THERMICAM)
	PALINA SEMAFORICA
	PALINA SEMAFORICA CON PALO PASTORALE
	POZZETTO DI DERIVAZIONE IN CLS CON CHIUSINO IN GHSA (dimensioni interne 500x500 mm)
	CENTRALINA ARMADIO PER ESTERNO IN POLIESTERE DIMENSIONI 850x300x1200 mm
	TUBAZIONE INTERRATA IN PVC CORRUGATO Ø125
	LIMITE AREA INTERVENTO

NOTE GENERALI	
<ul style="list-style-type: none"><li>Classe di resistenza dei chiusini<ul style="list-style-type: none"><li>C250 in marciapiede;</li><li>D400 su viabilità;</li></ul></li><li>Impianto semaforico in classe di isolamento II;</li></ul>	

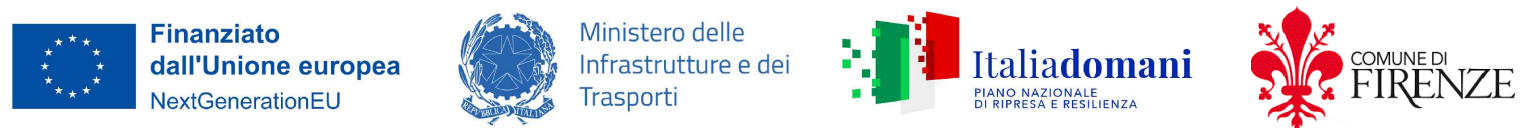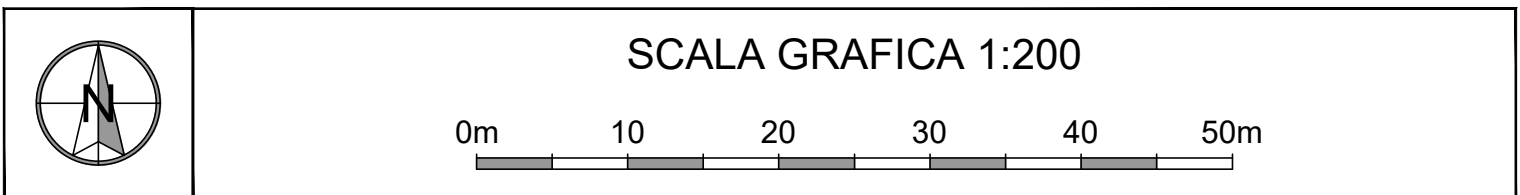

Finanziato dall'Unione europea  
NextGenerationEU

Ministero delle Infrastrutture e dei Trasporti

ITALIADOMANI  
CON IL PATTO DI ROMA

PROGETTO FIRENZE

PROGETTO DEFINITIVO

CUP: H91J12000770005      CIG: 9524700F13

TRANVIA DI FIRENZE

LINEA 4.2  
LE PIAGGE - CAMPI BISENZIO

IMPIANTI ELETTRIFERROVIARI DI LINEA IMPIANTI SEMAFORICI INCROCI SEMAFORIZZATI Incrocio 23 - Fermata Racchio												
STAZIONE APPALTANTE - COMUNE DI FIRENZE												
DIRETTORE DEL SETTORE Ing. Michele Priore				DIRIGENTE E RUP Ing. Giacomo Bioli Pini				DEC Ing. Andrea Adinolfi				
APPALTATORE				GRUPPO DI PROGETTAZIONE								
MANDATARIA				MANDANTIA								
MANDANTI				MANDANTI								
ALSTOM				SDAprogetti				STUDIO MATERRE		inride		
HITACHI Inspire the Next				fcom.net				fcom.net		steer		
fcom.net				fcom.net				fcom.net		fcom.net		
fcom.net				fcom.net				fcom.net		fcom.net		
fcom.net				fcom.net				fcom.net				